




PROPOSED CANVAS COVERED STAGE
FOR THE TRAVELLING BARN CO. LTD.
SCALE 1:25 @ A3
DOUGLAS FIR
GABRIEL LANGLANDS 07791 579 287

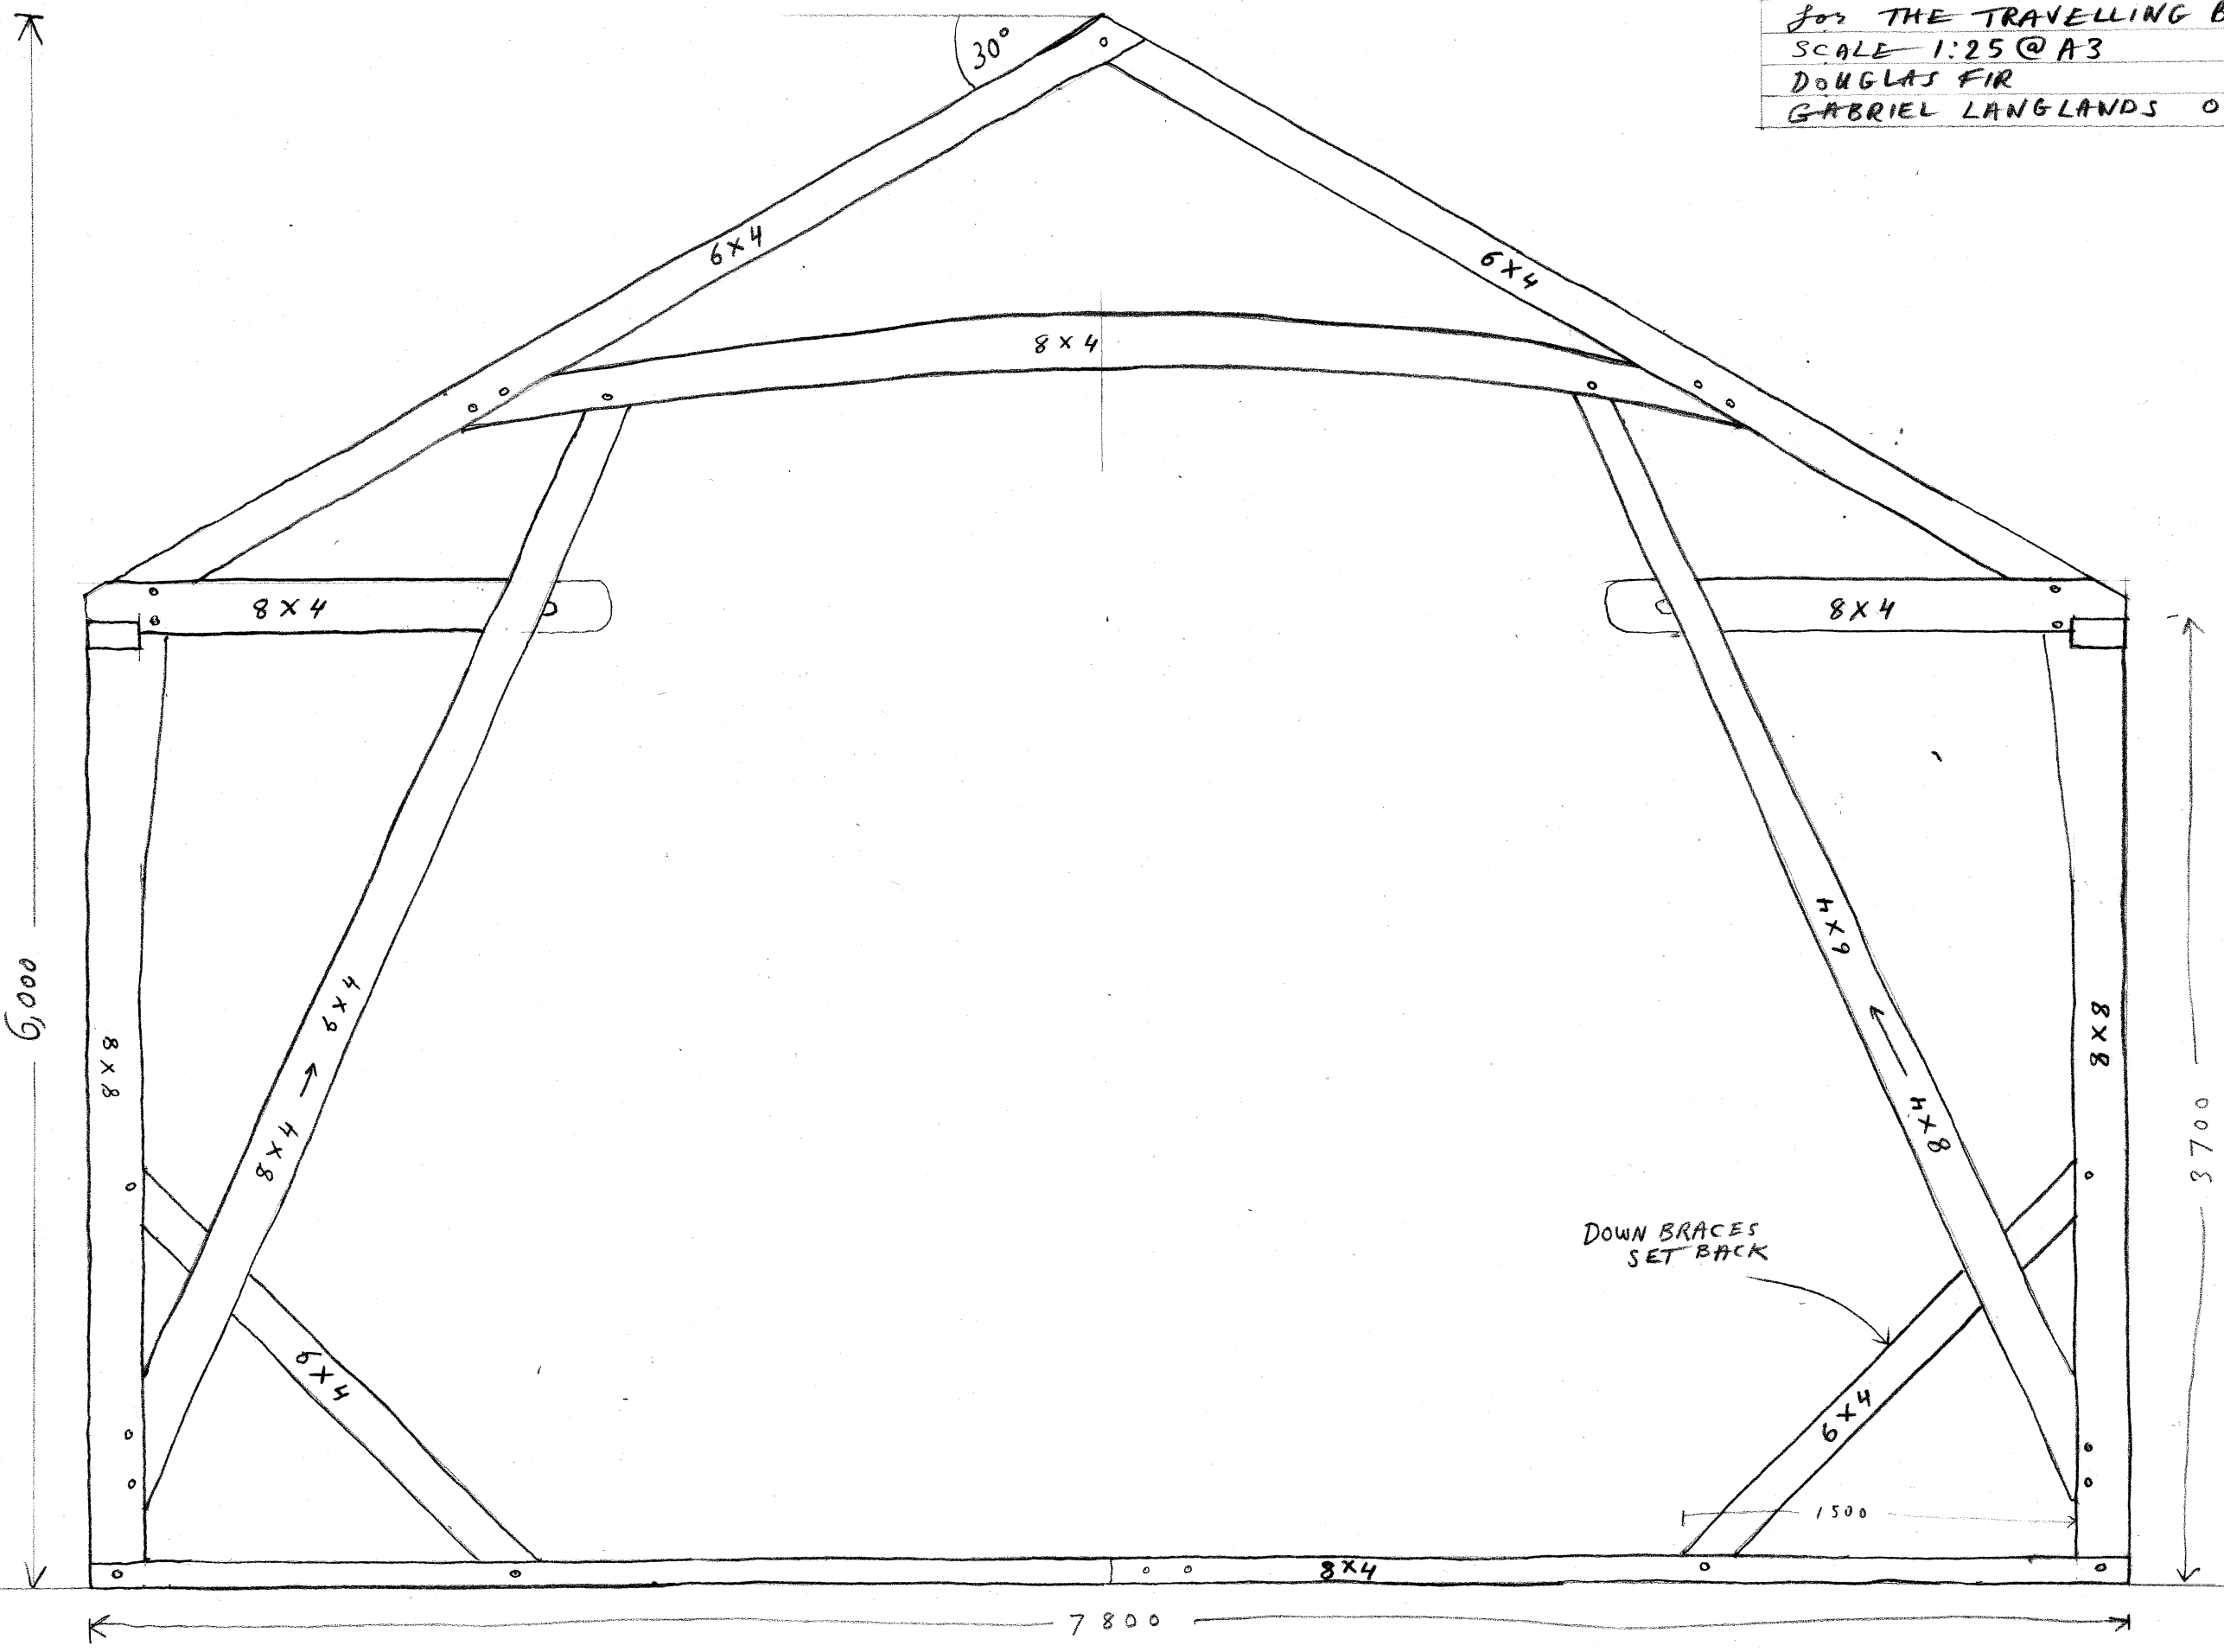

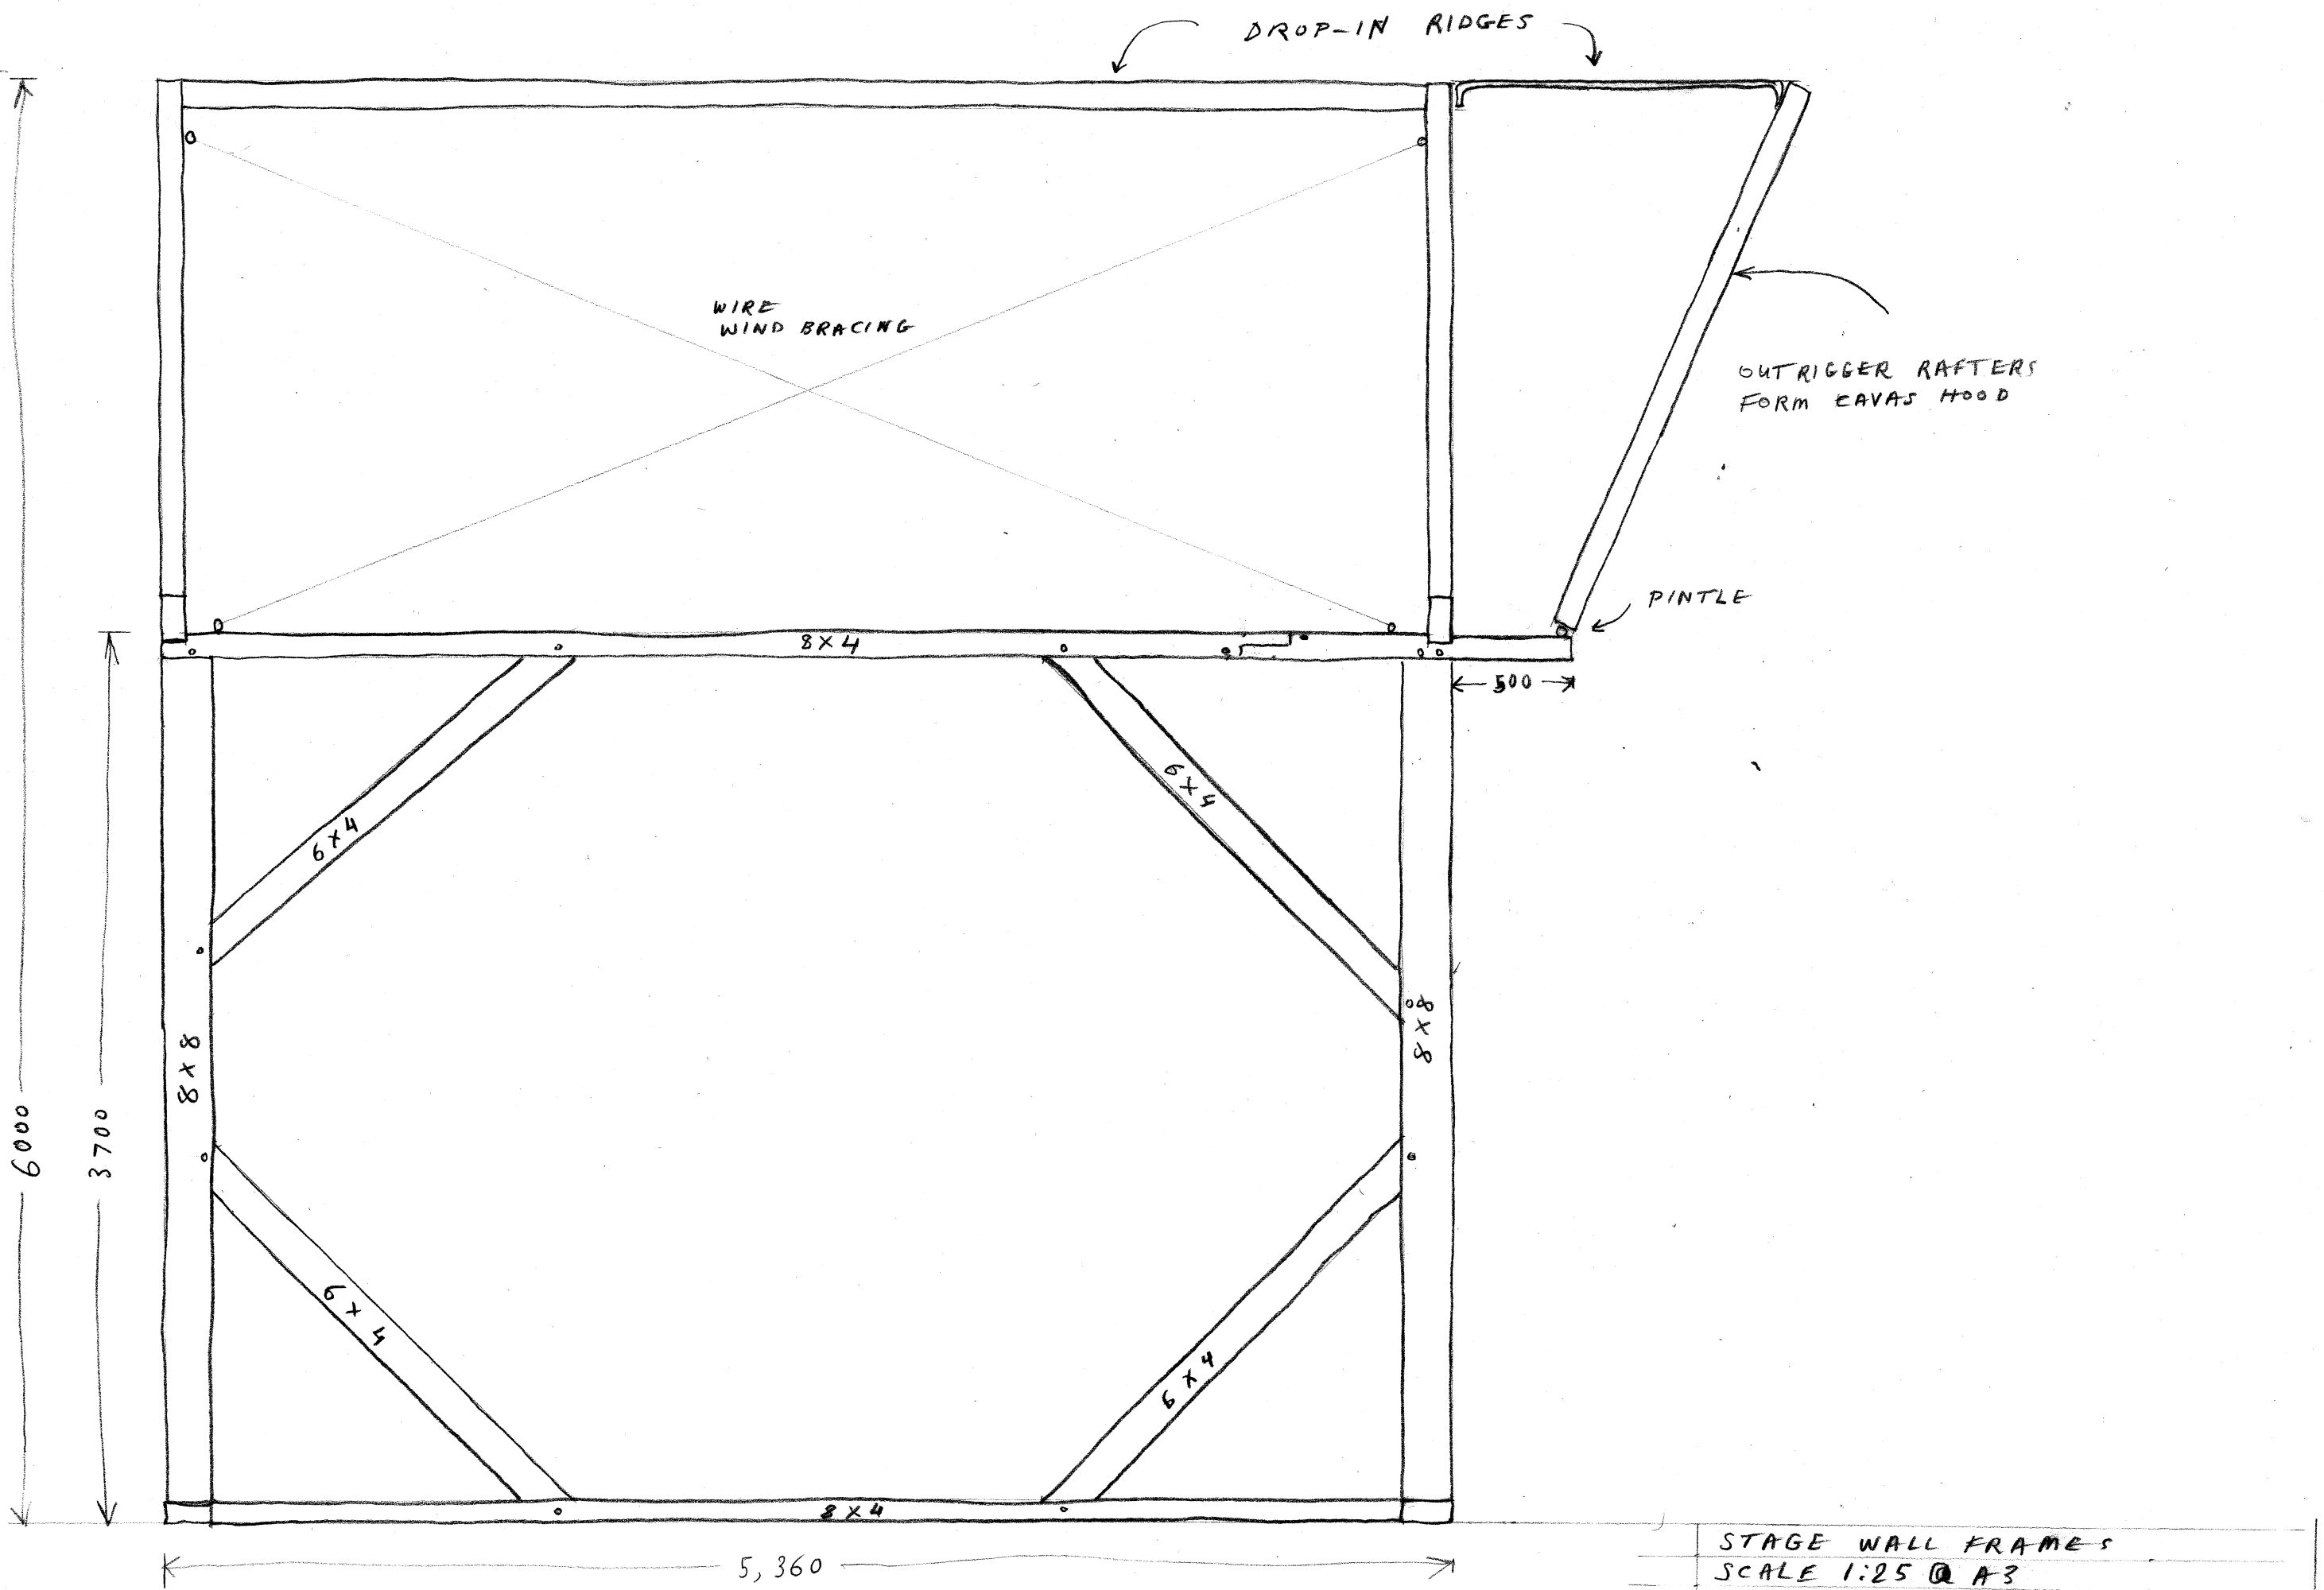

STAGE WALL FRAMES
SCALE 1:25 @ A3
DOUGLAS FIR
GABRIEL LANGLANDS 07791 579287

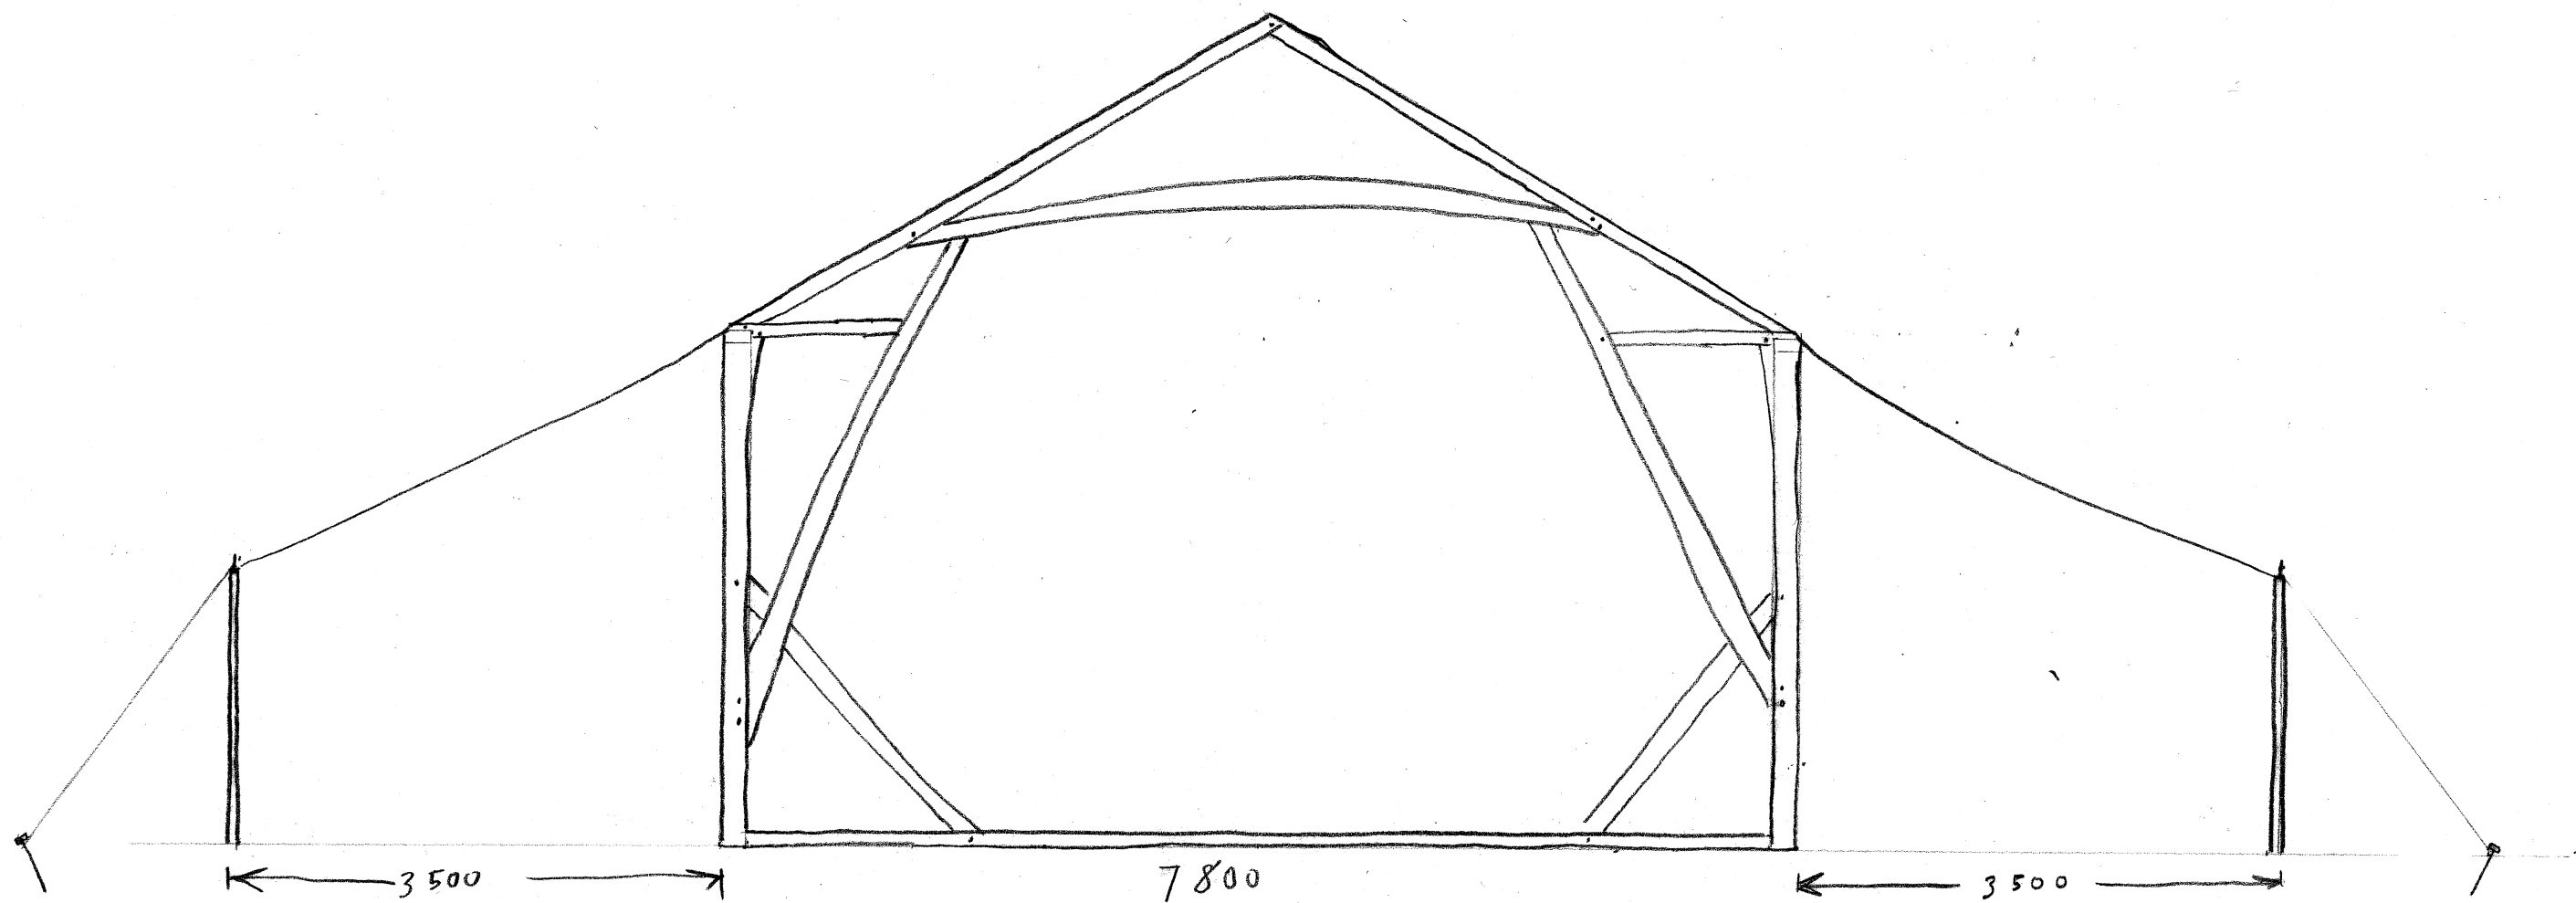

SHOWING CANVAS AISLES POLED AND GUYED - AISLE ROOF CLIPS TO "D" RINGS ON WALL PLATES